

# BUTT LANE, Snaith

## HOUSE TYPE H HANDED (ACASTER) - PLOTS 8 & 39




GROUND FLOOR PLAN



FRONT ELEVATION



SIDE ELEVATION

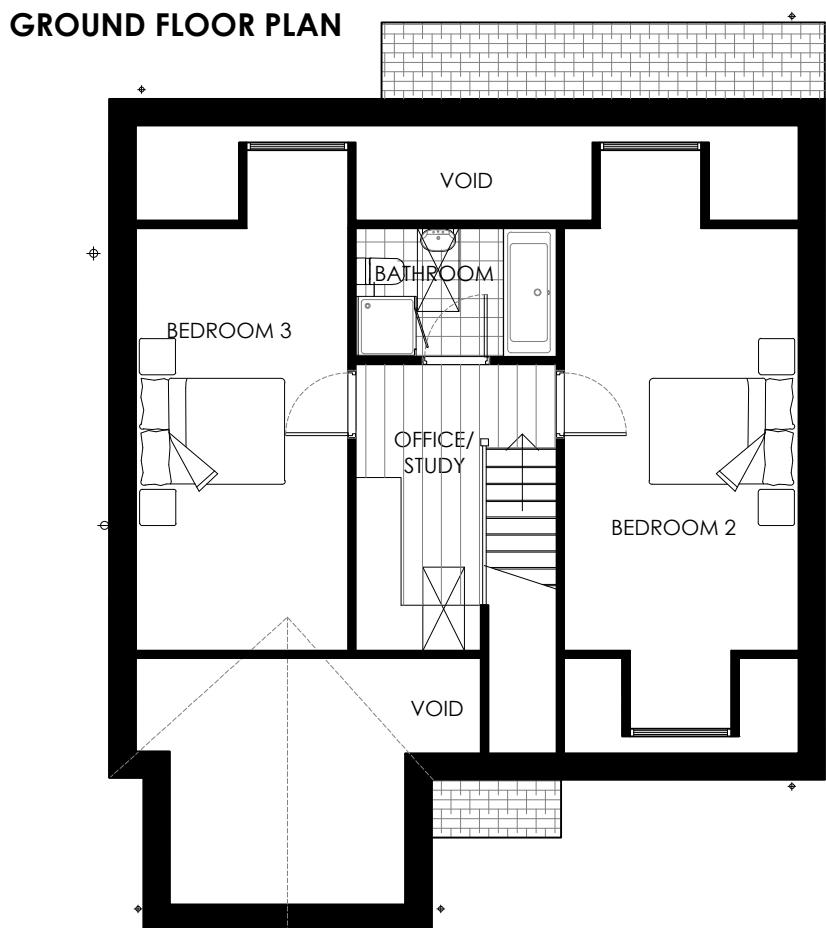

FIRST FLOOR PLAN




FRONT ELEVATION



SIDE ELEVATION

## HOUSE TYPE AA (TOWTHORPE) - PLOTS 2, 3, 28 & 29

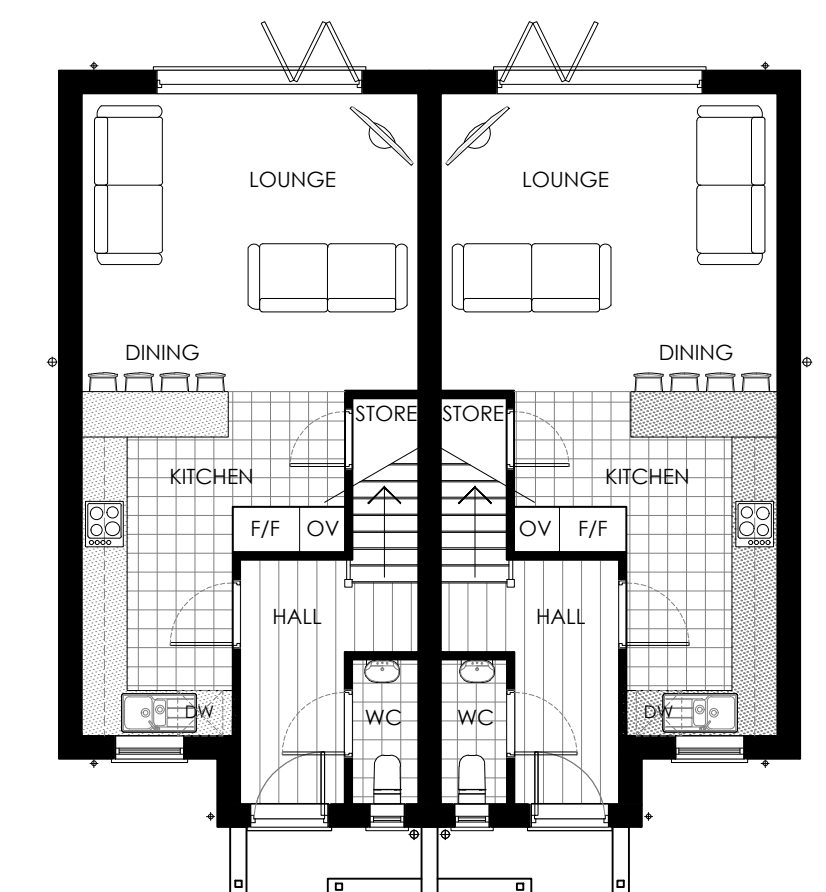


GROUND FLOOR PLAN



FRONT ELEVATION



SIDE ELEVATION

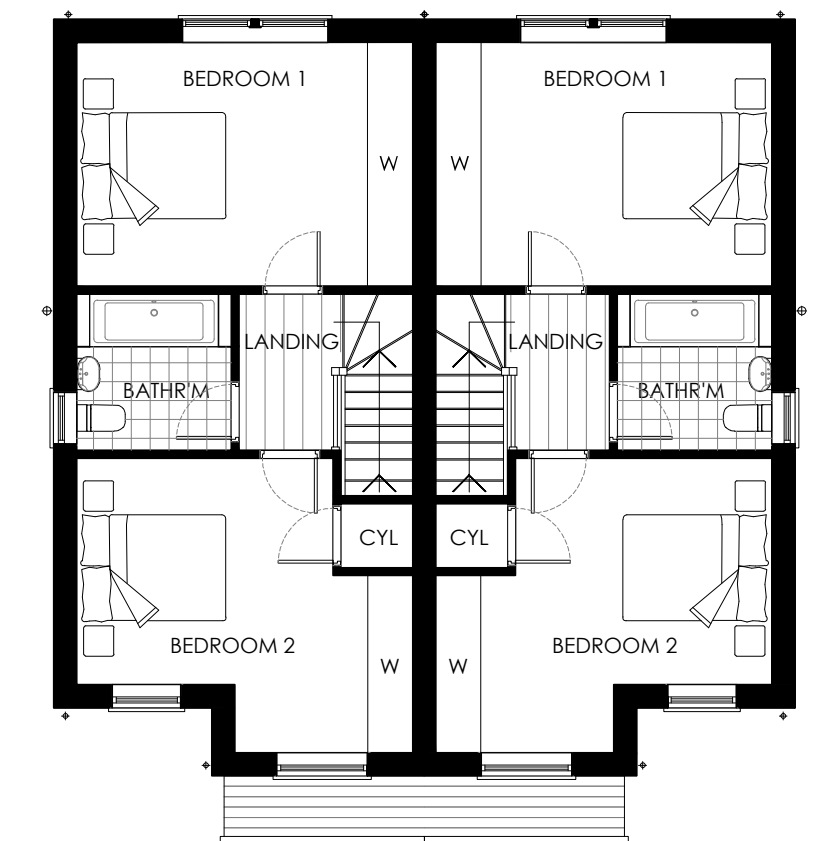

FIRST FLOOR PLAN




REAR ELEVATION



SIDE ELEVATION

## HOUSE TYPE K (BRANDSBY) - PLOTS 11

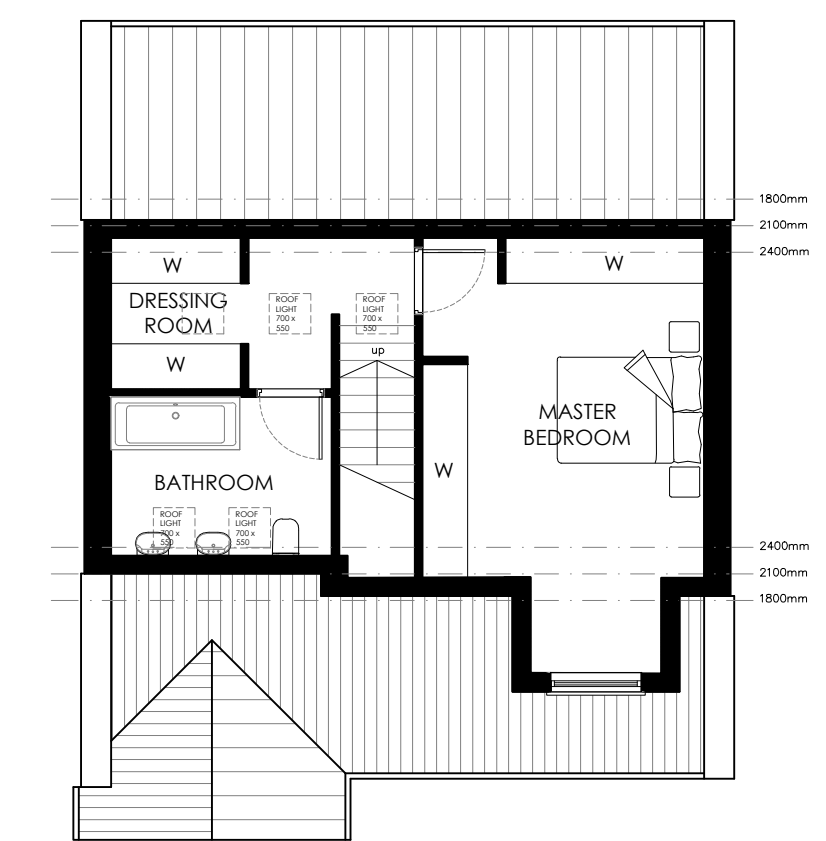


GROUND FLOOR PLAN



FRONT ELEVATION



SIDE ELEVATION

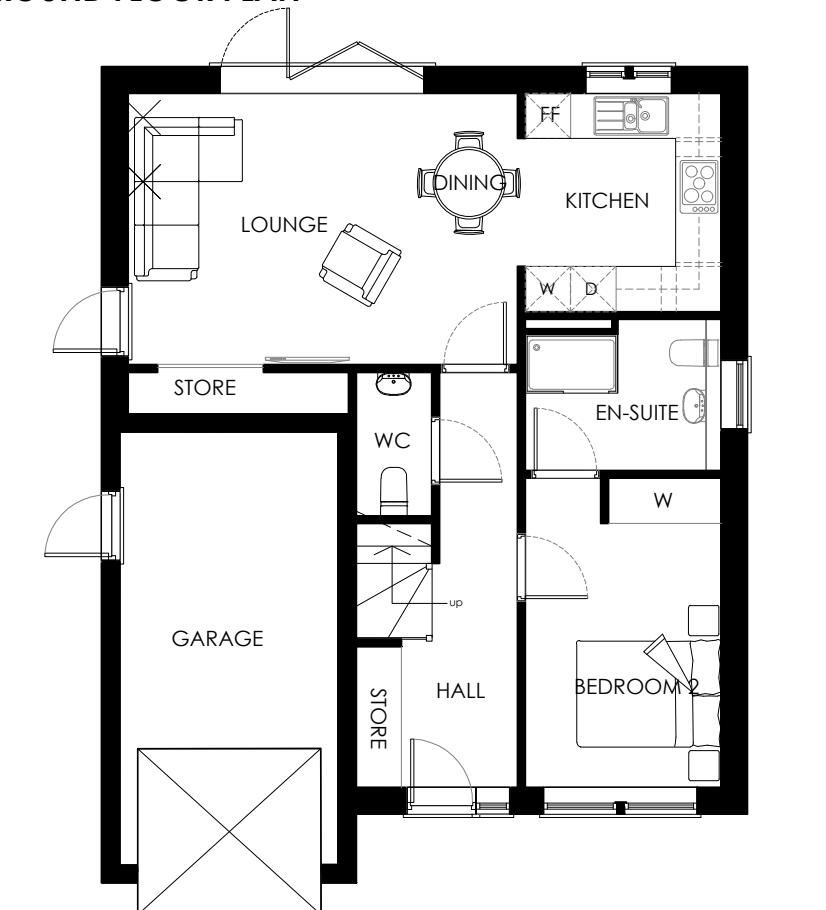

FIRST FLOOR PLAN



REAR ELEVATION



SIDE ELEVATION

### NOTES

ALL WORK TO BE CARRIED OUT IN ACCORDANCE WITH THE BUILDING REGULATIONS AND THE REQUIREMENTS OF THE LOCAL AUTHORITY.

E	ANNOTATION UPDATED	BC	JC	02.05.19
D	UPDATED PLOT NUMBERS	BC	-	19.03.19
C	REMOVED CHIMNEYS & UPDATED PLOT NUMBERS	BC	-	05.03.19
B	HOUSE TYPE K & AA ADDED	BC	-	25.02.19
A	HOUSE TYPE DESIGN AMEND TO SUIT CLIENT COMMENTS	JT	-	03.02.18

REV	DESCRIPTION	BY	CHKD	DATE
-----	-------------	----	------	------

**LOROC**  
ARCHITECTS

25A PARK SQUARE WEST, LEEDS, LS1 2PW  
T: 0113 233 7755  
W: www.loroc.co.uk

CLIENT  
**MIDLAND CONSTRUCTION SERVICES UK LTD**

PROJECT  
**BUTT LANE, SNAITH**

TITLE  
**HOUSE TYPES HH(H) AA K**

DRAWING NO.	1558-110	REVISION	E
SCALE	1:100 @ A1	DATE	NOV 2018
DRAWN BY	JT	CHECKED BY	JC

PURPOSE OF ISSUE		
<input checked="" type="radio"/> PLANNING	<input type="radio"/> BUILDING REGS	<input type="radio"/> TENDER
<input type="radio"/> COMMENT	<input type="radio"/> INFORMATION	<input type="radio"/> CONSTRUCTION

THIS DRAWING IS COPYRIGHT AND THE INTELLECTUAL PROPERTY OF LOROC ARCHITECTS LIMITED. THIS DRAWING MAY NOT BE REPRODUCED IN WHOLE OR IN PART WITHOUT WRITTEN AUTHORITY. NO DIMENSIONS TO BE SCALED FROM THIS DRAWING. ALL DIMENSIONS TO BE CHECKED ON SITE PRIOR TO COMMENCEMENT OF WORKS AND ANY DISCREPANCIES REPORTED TO THE ARCHITECT/ENGINEER/CONTRACTOR.

0 5 10m  
SCALE 1:100