


[illegible]

The diagram consists of two parts. On the left is a circular sundial face. At the top, a vertical line represents the gnomon, with a black dot at the center labeled "NORTH". The face is divided into two sets of hour lines: red lines for "SUMMER DAYLIGHT" and blue lines for "WINTER DAYLIGHT". The red lines are labeled "RISE" at the top and "SET" at the bottom. The blue lines are labeled "SET" at the top and "RISE" at the bottom. On the right is a horizontal scale bar. It is marked with numbers 0, 10, 20, 30, 40, and 50m. Below the bar, it says "SCALE 1:500".

VEHICLE TRACKING

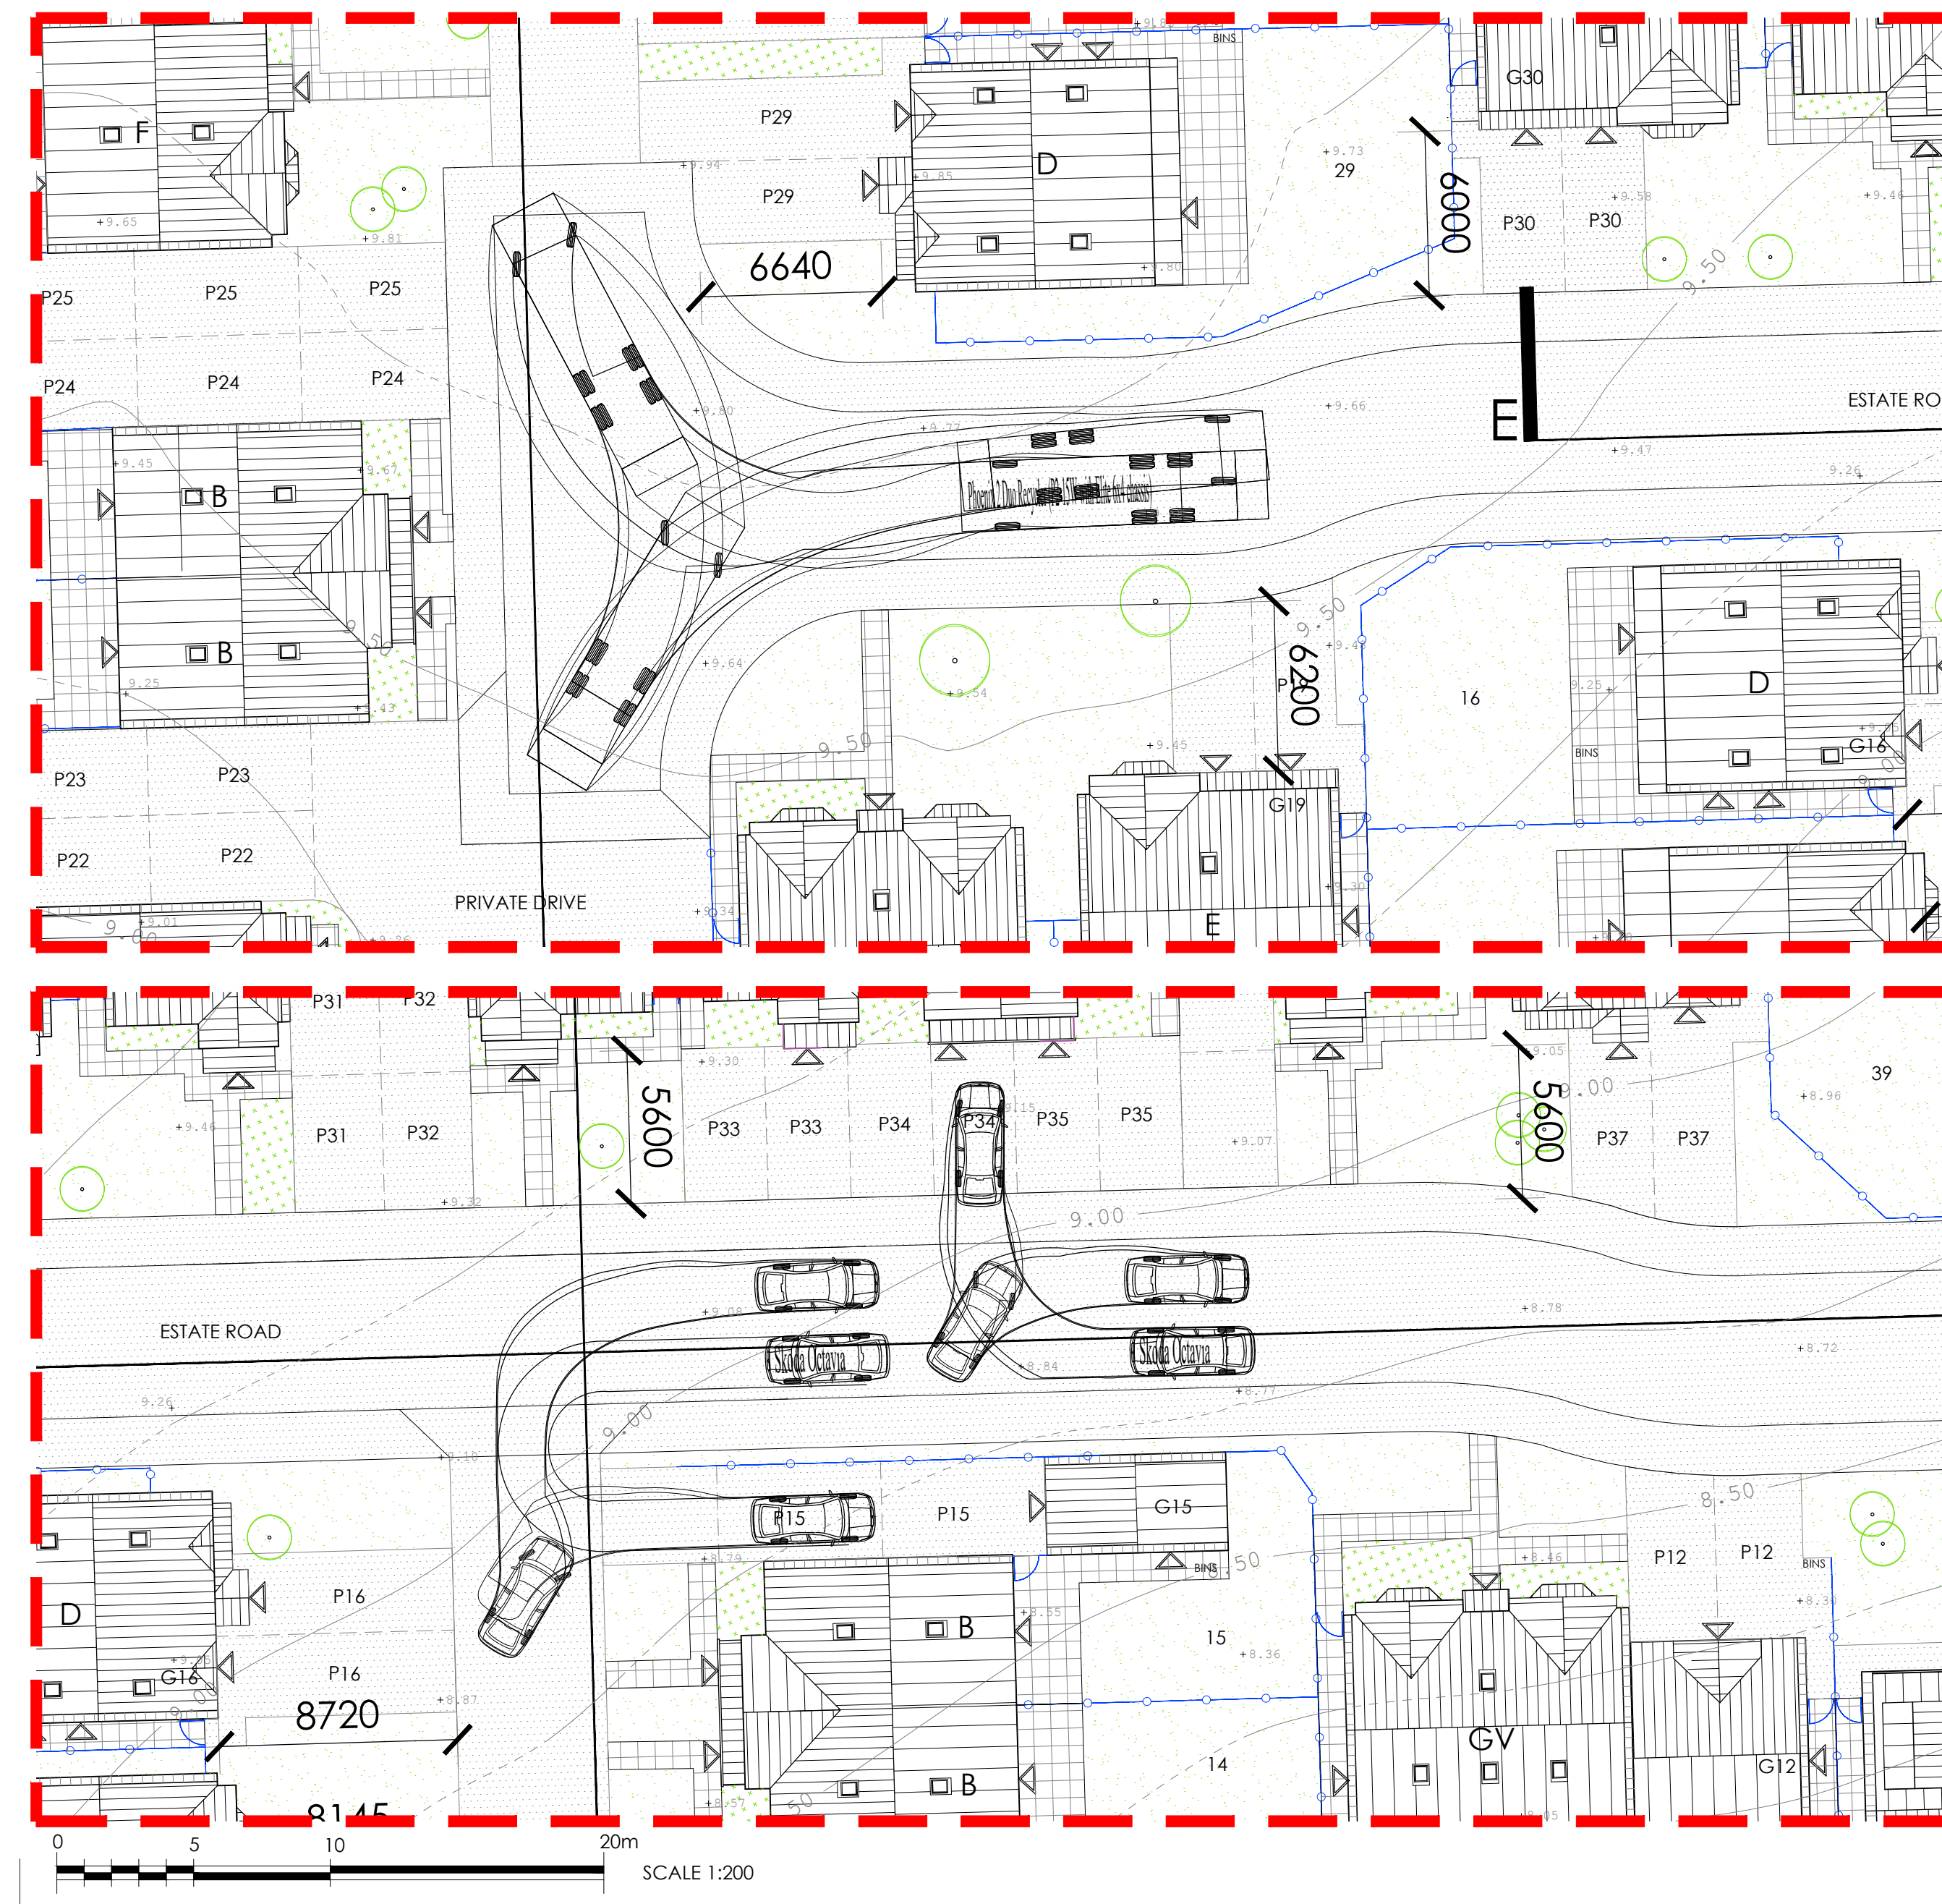

The site plan illustrates a residential development. A house is shown with a gabled roof and a chimney, labeled 'FV'. A driveway leads from the house to a proposed road layout. The plan includes various annotations such as 'AREA - 124 SQ M', 'EXISTING FOOTPATH', 'PROPOSED TACTILE PAVING & DROPPED KERB', 'NEW 1M STONE WALL', and 'PROPOSED ACCESS POINT'. Dimensions and elevations are provided throughout the plan, including '2.4M X 43M VISIBILITY SPLAY' and '7.00'.

REV	DESCRIPTION	BY	CHKD	DATE
-----	-------------	----	------	------

25A PARK SQUARE WEST,
LEEDS, LS1 2PW
T: 0113 233 7755
W: www.joroc.co.uk

3RD FLOOR, 86 - 90 PAUL STREET,
LONDON, EC2A 4NE
T: 0203 875 5333

PROJECT

BUTT LANE, SNAITH

DRAWING NO.	1558-111	REVISION	L
SCALE	1:500 / 100 @ A1	DATE	14.11.18
DRAWN BY	BC	CHECKED BY	JC

PURPOSE OF ISSUE

☒ PLANNING ☐ BUILDING REGS ☐ TENDER

☐ COMMENT ☐ INFORMATION ☐ CONSTRUCTION

THIS DRAWING IS COPYRIGHT AND THE INTELLECTUAL PROPERTY OF LOROC ARCHITECTS LIMITED. THIS DRAWING MAY NOT BE REPRODUCED IN WHOLE OR IN PART WITHOUT WRITTEN AUTHORITY. NO DIMENSIONS TO BE SCALED FROM THIS DRAWING. ALL DIMENSIONS TO BE CHECKED ON SITE PRIOR TO COMMENCEMENT OF WORKS AND ANY DISCREPANCIES REPORTED TO THE ARCHITECT/ ENGINEER/ CONTRACTOR.