


BUTT LANE, Snaith

HOUSE TYPE JJ (STRENSALL) - PLOTS 40&41, 42&43


NOTES
ALL WORK TO BE CARRIED OUT IN ACCORDANCE WITH THE BUILDING REGULATIONS AND THE REQUIREMENTS OF THE LOCAL AUTHORITY.

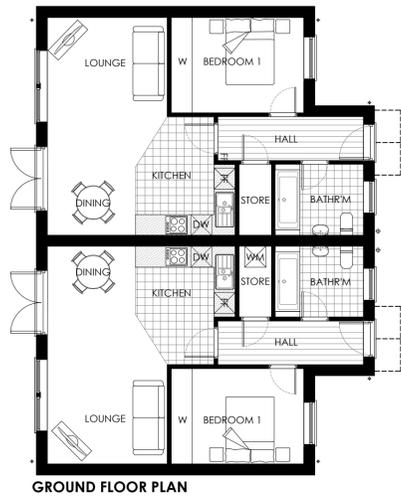


GROUND FLOOR PLAN




FRONT ELEVATION

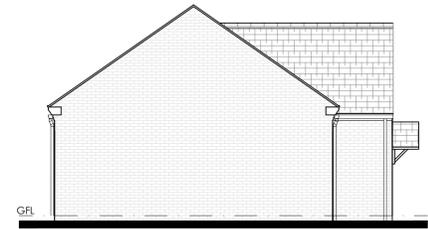

SIDE ELEVATION

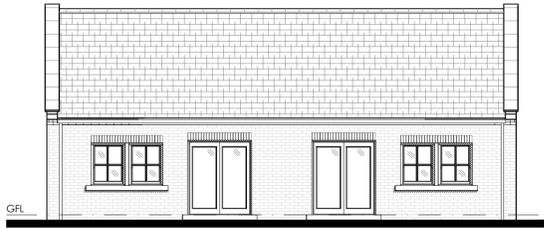


REAR ELEVATION

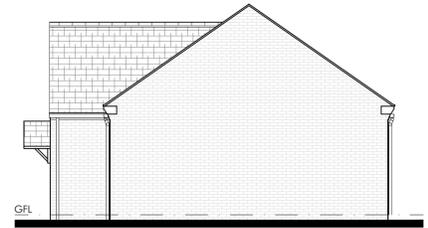

SIDE ELEVATION

GARAGES

PLOT 15 & 36

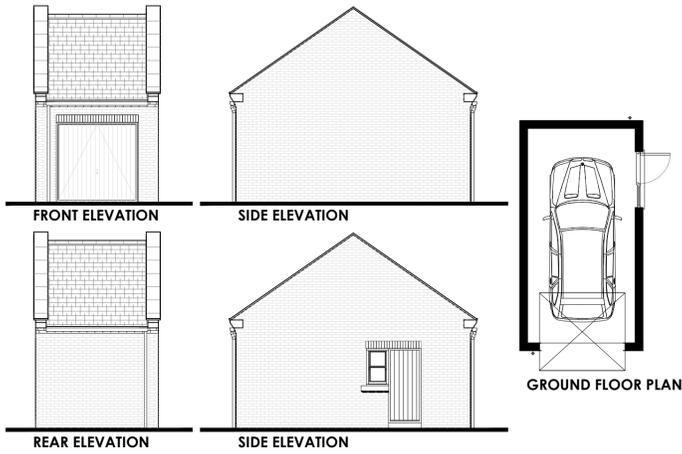

FRONT ELEVATION


SIDE ELEVATION

REAR ELEVATION

SIDE ELEVATION

GROUND FLOOR PLAN

PLOTS 7&8, 13&14, 22&23, 24&25, 31&32, 38&39

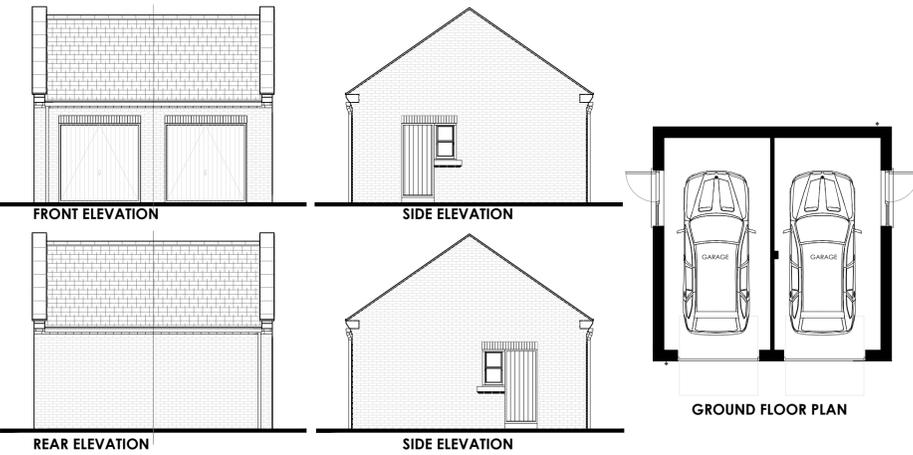

FRONT ELEVATION


SIDE ELEVATION

REAR ELEVATION

SIDE ELEVATION

GROUND FLOOR PLAN

PLOT 1

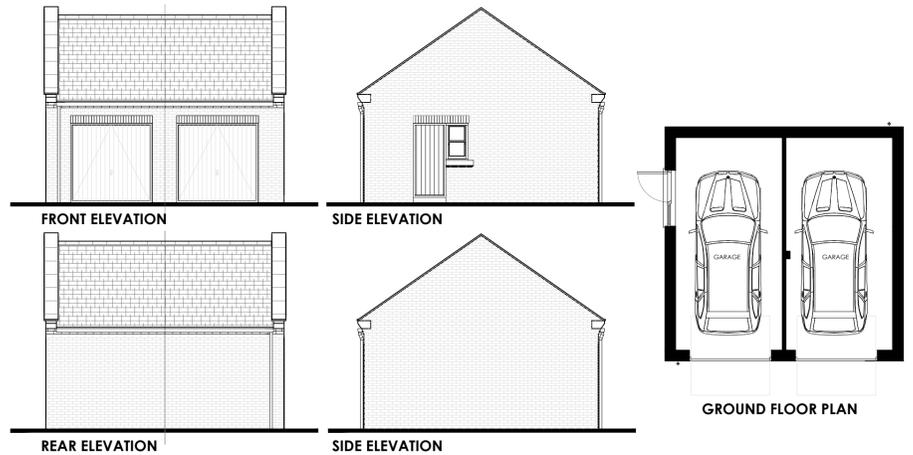

FRONT ELEVATION


SIDE ELEVATION

REAR ELEVATION

SIDE ELEVATION

GROUND FLOOR PLAN

PLOTS 20 & 21

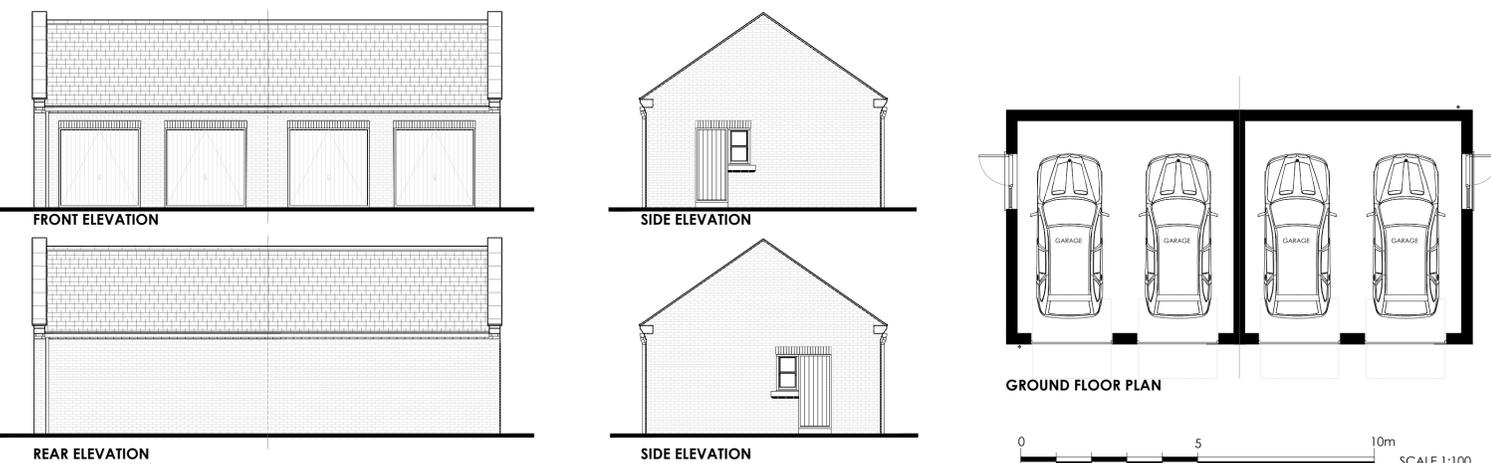

FRONT ELEVATION

SIDE ELEVATION

REAR ELEVATION

SIDE ELEVATION

GROUND FLOOR PLAN

0 5 10m SCALE 1:100

F	ANNOTATION UPDATED	BC	JC	02.05.19
E	REMOVED GARAGE TO PLOT 29	BC	JT	19.03.19
D	REMOVED CHIMNEYS	BC	JT	05.03.19
C	UPDATED PLOT NUMBERS	BC	JT	21.02.19
B	HOUSE TYPE DESIGNS AMENDED TO SUIT CLIENT COMMENTS.	RPH	JT	03.12.18
A	GARAGE PLOT NUMBERS & GARAGE VARIATIONS ADDED TO SUIT PLANNERS HANDLING REQUEST.	RPH	JT	02.11.18

REV	DESCRIPTION	BY	CHKD	DATE
-----	-------------	----	------	------

LOROC
ARCHITECTS

25A PARK SQUARE WEST, LEEDS, LS1 2PW
T: 0113 233 7755
W: www.loroc.co.uk

3RD FLOOR, 86 - 90 PAUL STREET, LONDON, EC2A 4NE
T: 0203 875 5333

CLIENT: MIDLAND CONSTRUCTION SERVICES UK LTD

PROJECT: BUTT LANE, SNAITH

TITLE: HOUSE TYPES JJ & GARAGES

DRAWING NO.	1558-106	REVISION	F
SCALE	1:100 @ A1	DATE	OCT 2018
DRAWN BY	JT	CHECKED BY	JC

PURPOSE OF ISSUE		
<input checked="" type="radio"/> PLANNING	<input type="radio"/> BUILDING REGS	<input type="radio"/> TENDER
<input type="radio"/> COMMENT	<input type="radio"/> INFORMATION	<input type="radio"/> CONSTRUCTION

THIS DRAWING IS COPYRIGHT AND THE INTELLECTUAL PROPERTY OF LOROC ARCHITECTS LIMITED. THIS DRAWING MAY NOT BE REPRODUCED IN WHOLE OR IN PART WITHOUT WRITTEN AUTHORITY. NO DIMENSIONS TO BE SCALED FROM THIS DRAWING. ALL DIMENSIONS TO BE CHECKED ON SITE PRIOR TO COMMENCEMENT OF WORKS AND ANY DISCREPANCIES REPORTED TO THE ARCHITECT/ENGINEER/CONTRACTOR.