

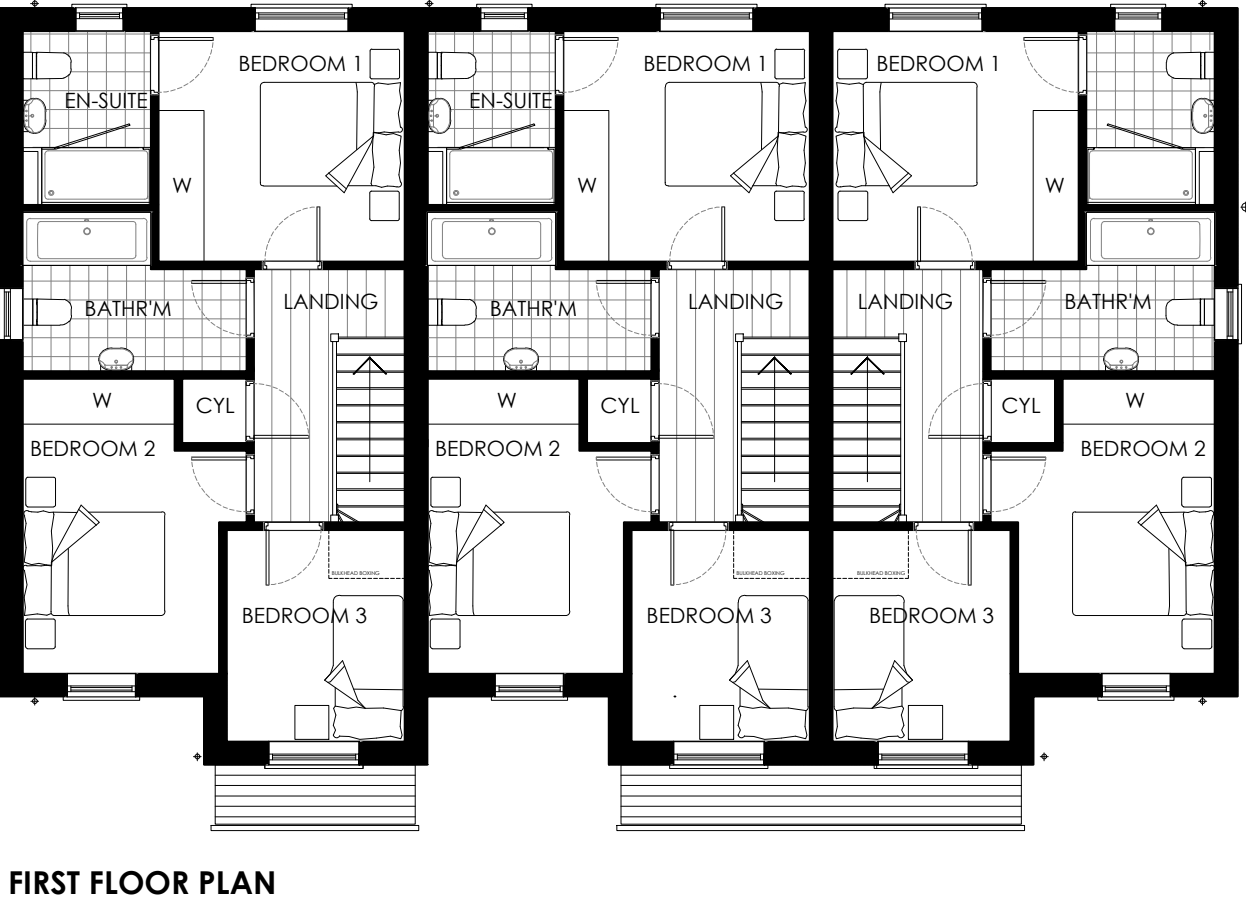
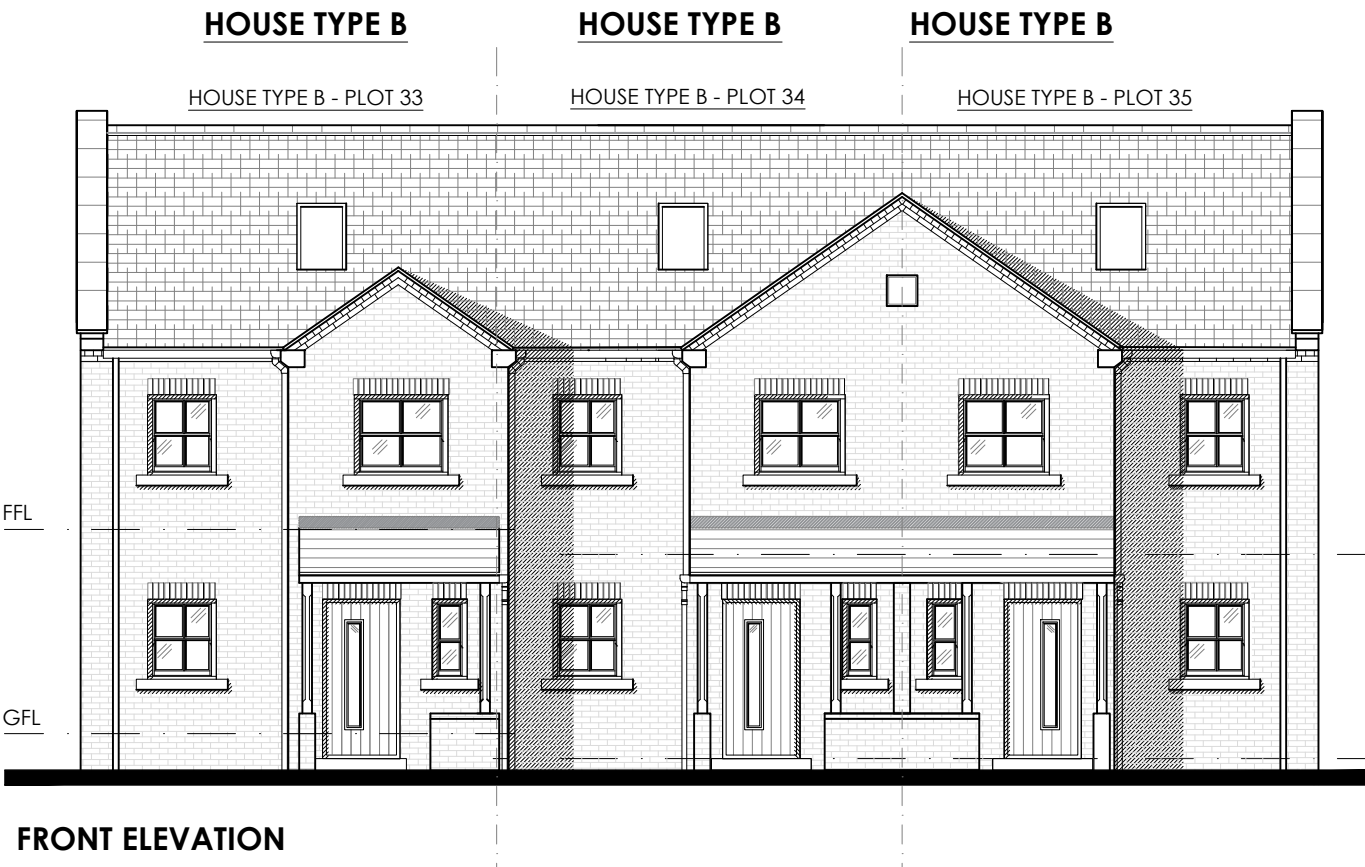
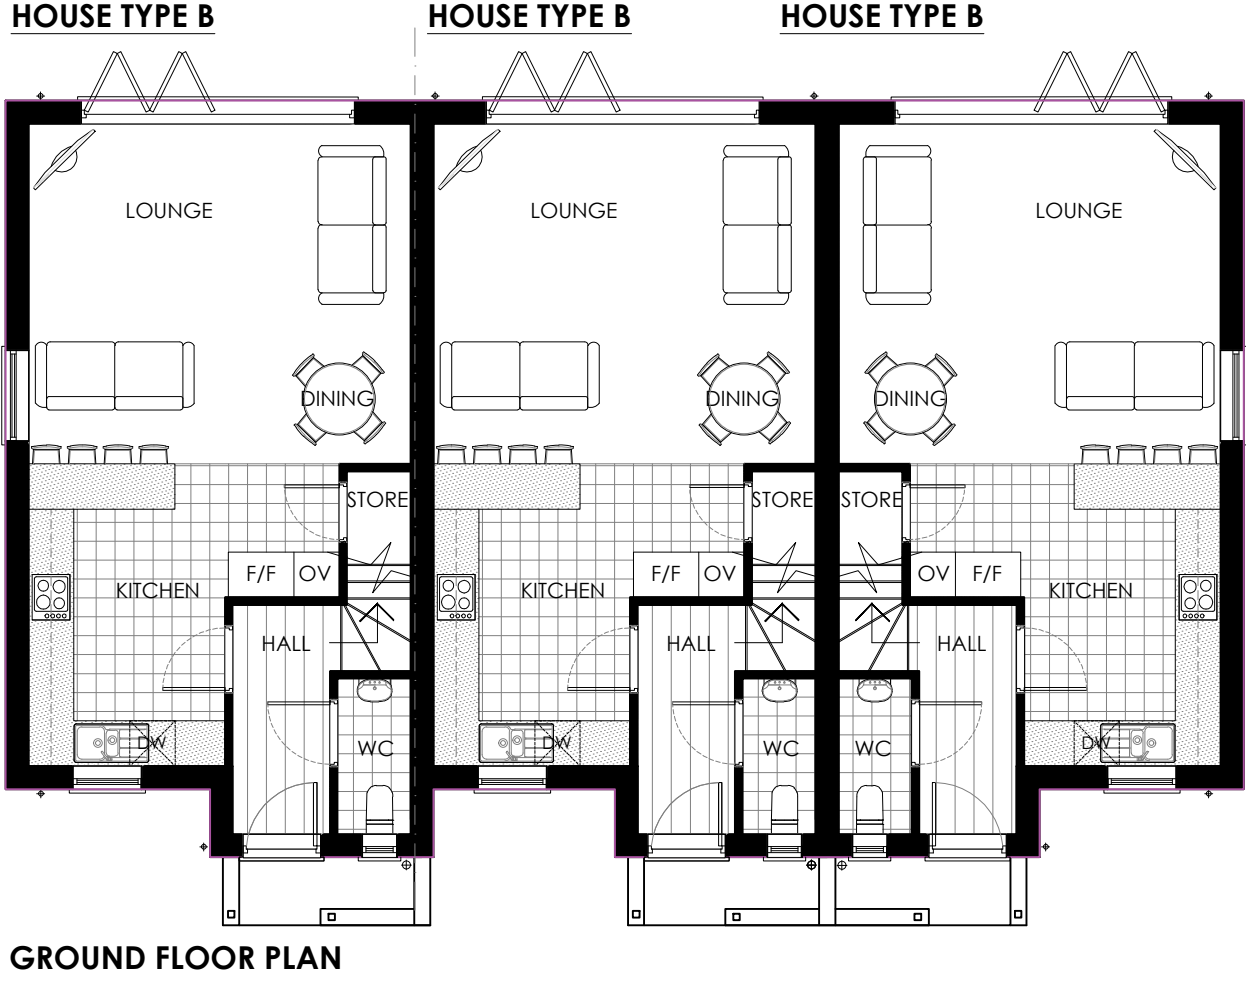
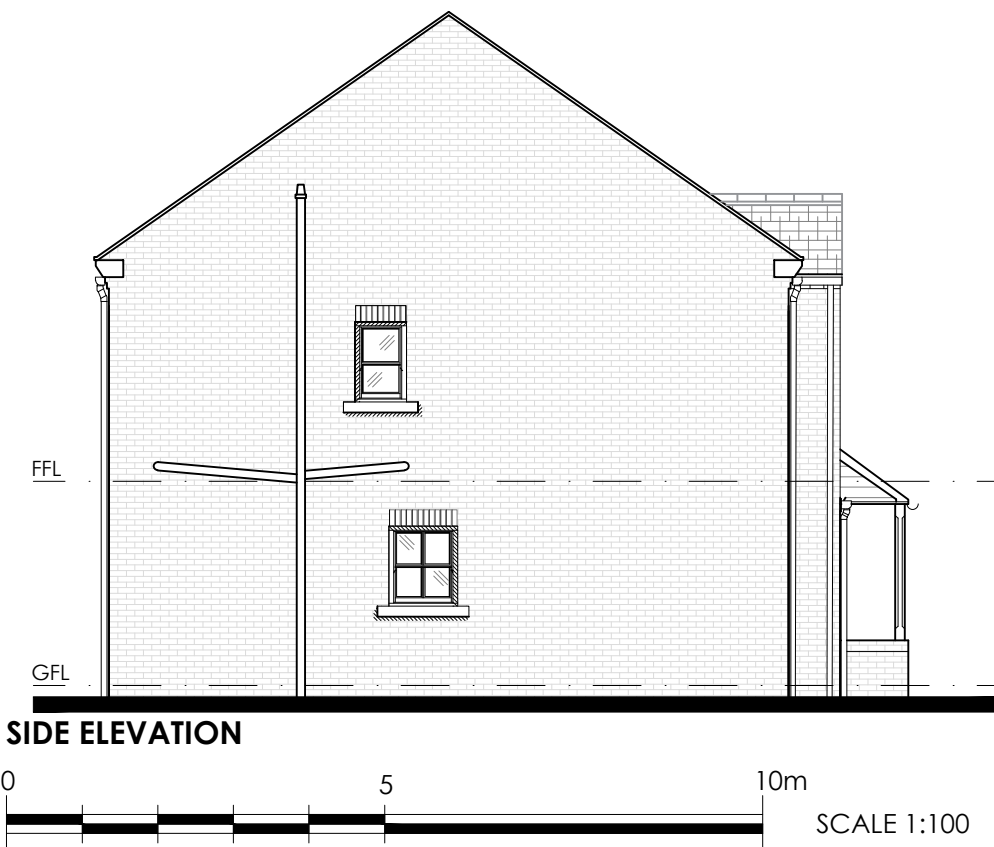
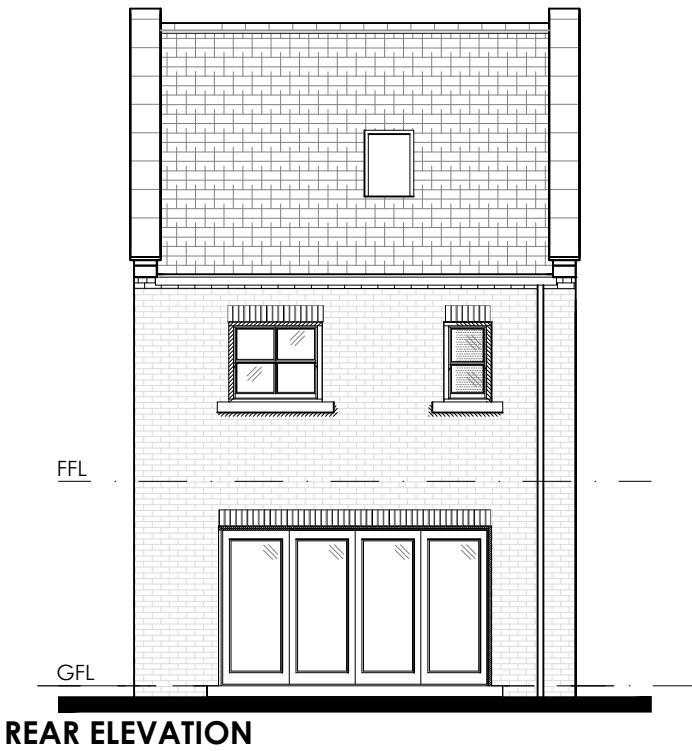


BUTT LANE, Snaith


HOUSE TYPE BBB-B(WELDRAKE)B(WELDRAKE) B(WELDRAKE) - PLOTS 33, 34 & 35

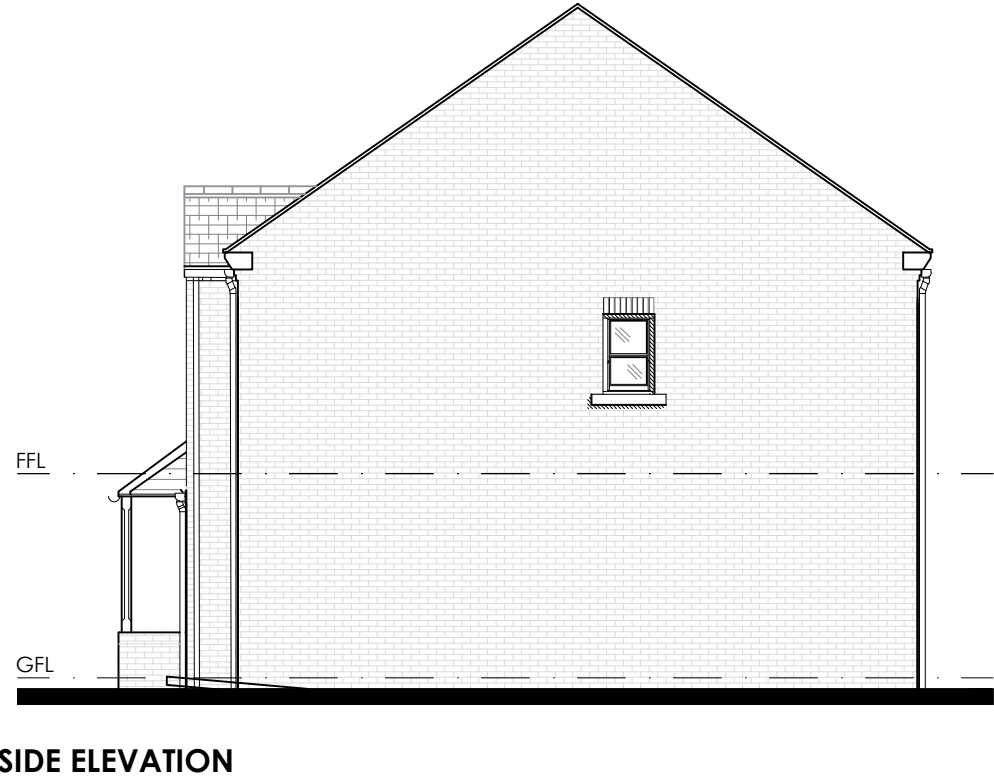

HOUSE TYPE C HANDED(FULFORD) - PLOTS 22 & 31

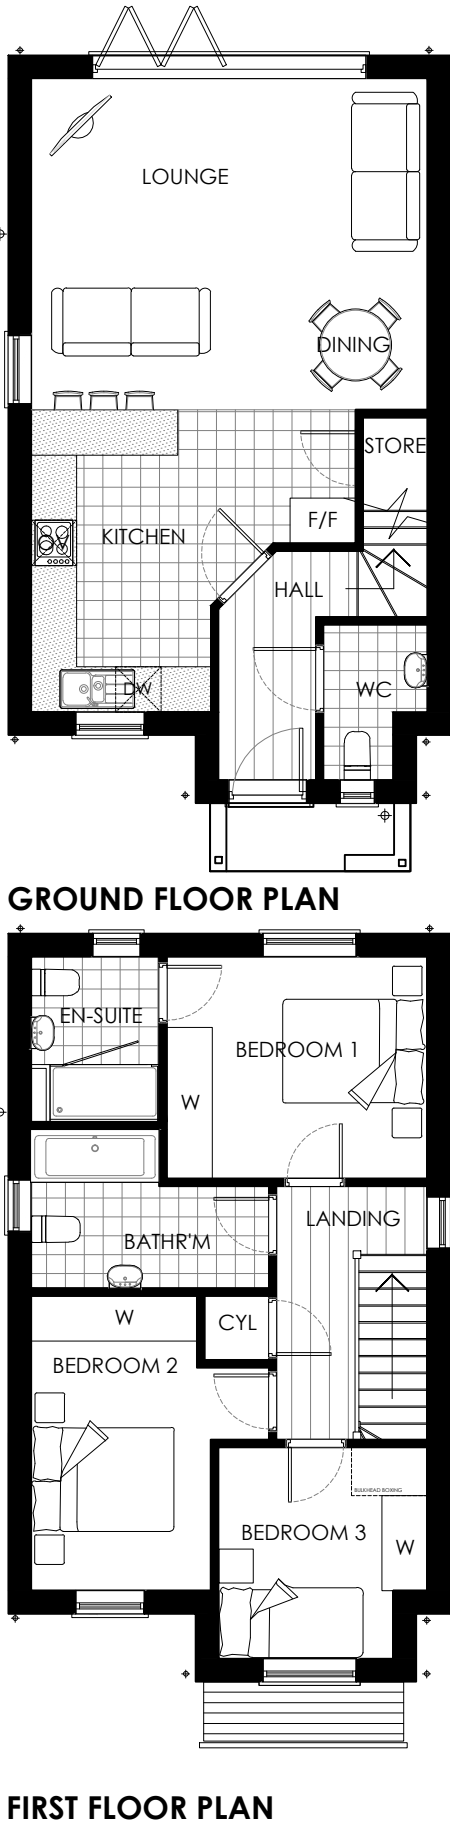

HOUSE TYPE D HANDED (HESLINGTON) - PLOTS 18, 27 & 37

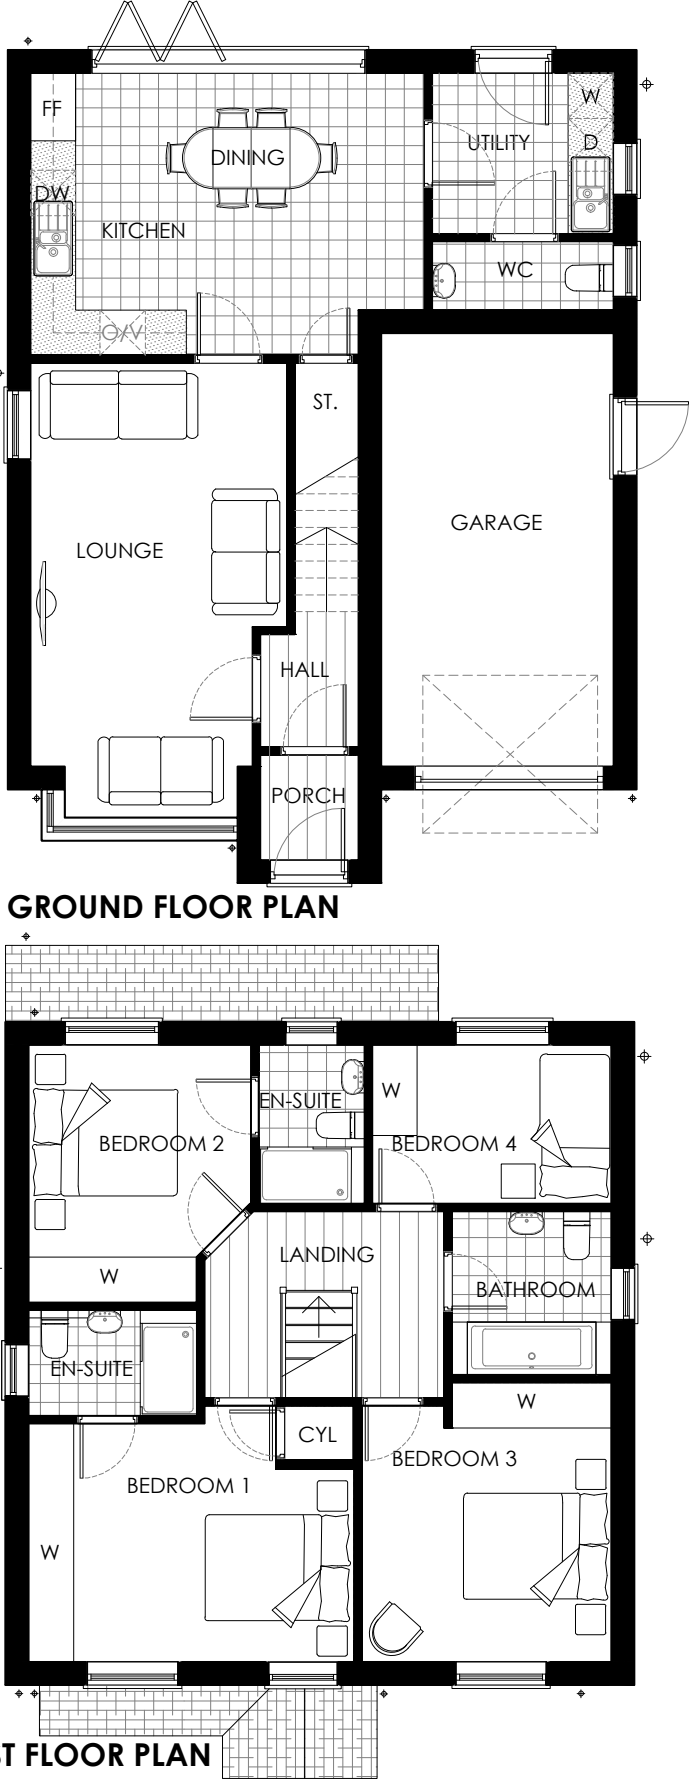

NOTES

ALL WORK TO BE CARRIED OUT IN ACCORDANCE WITH THE BUILDING REGULATIONS AND THE REQUIREMENTS OF THE LOCAL AUTHORITY.

E	HOUSE TYPE D UPDATED	BC	JC	03.05.19
D	ANNOTATION UPDATED	BC	JC	02.05.19
C	REMOVED CHIMNEYS & REPLACED BAB WIT BBB	BC	JC	05.03.19
B	ADDED NEW HOUSE TYPE & UPDATED PLOT NUMBERS	BC	JC	21.02.19
A	HOUSE TYPE DESIGNS AMENDED TO SUIT CLIENT COMMENTS.	RPH	JT	03.12.18

REV	DESCRIPTION	BY	CHKD	DATE
-----	-------------	----	------	------

LOROC
ARCHITECTS

25A PARK SQUARE WEST,
LEEDS, LS1 2PW
T: 0113 233 7755
W: www.loroc.co.uk

CLIENT
MIDLAND CONSTRUCTION SERVICES UK LTD

PROJECT
BUTT LANE, SNAITH

TITLE
HOUSE TYPES BAB, C(H), D(H)

DRAWING NO.	1558-108	REVISION	E
SCALE	1:100 @ A1	DATE	NOV 2018
DRAWN BY	JT	CHECKED BY	JC

PURPOSE OF ISSUE	<input checked="" type="radio"/> BUILDING REGS	<input type="radio"/> TENDER
<input type="radio"/> COMMENT	<input type="radio"/> INFORMATION	<input type="radio"/> CONSTRUCTION

THIS DRAWING IS COPYRIGHT AND THE INTELLECTUAL PROPERTY OF LOROC ARCHITECTS LIMITED. THIS DRAWING MAY NOT BE REPRODUCED IN WHOLE OR IN PART WITHOUT WRITTEN AUTHORITY. NO DIMENSIONS TO BE SCALED FROM THIS DRAWING. ALL DIMENSIONS TO BE CHECKED ON SITE PRIOR TO COMMENCEMENT OF WORKS AND ANY DISCREPANCIES REPORTED TO THE ARCHITECT/ENGINEER/CONTRACTOR.