
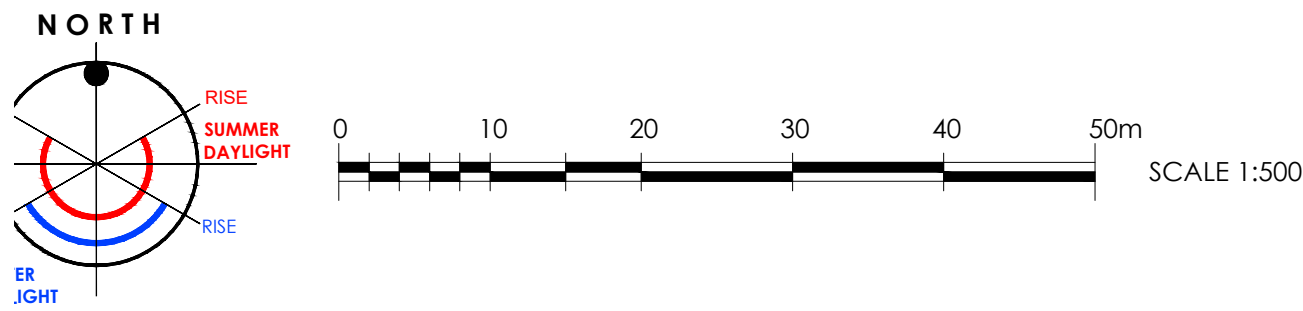


# BUTT LANE, SNAITH

**NOTES**  
ALL WORK TO BE CARRIED OUT IN ACCORDANCE WITH THE BUILDING REGULATIONS AND THE REQUIREMENTS OF THE LOCAL AUTHORITY.

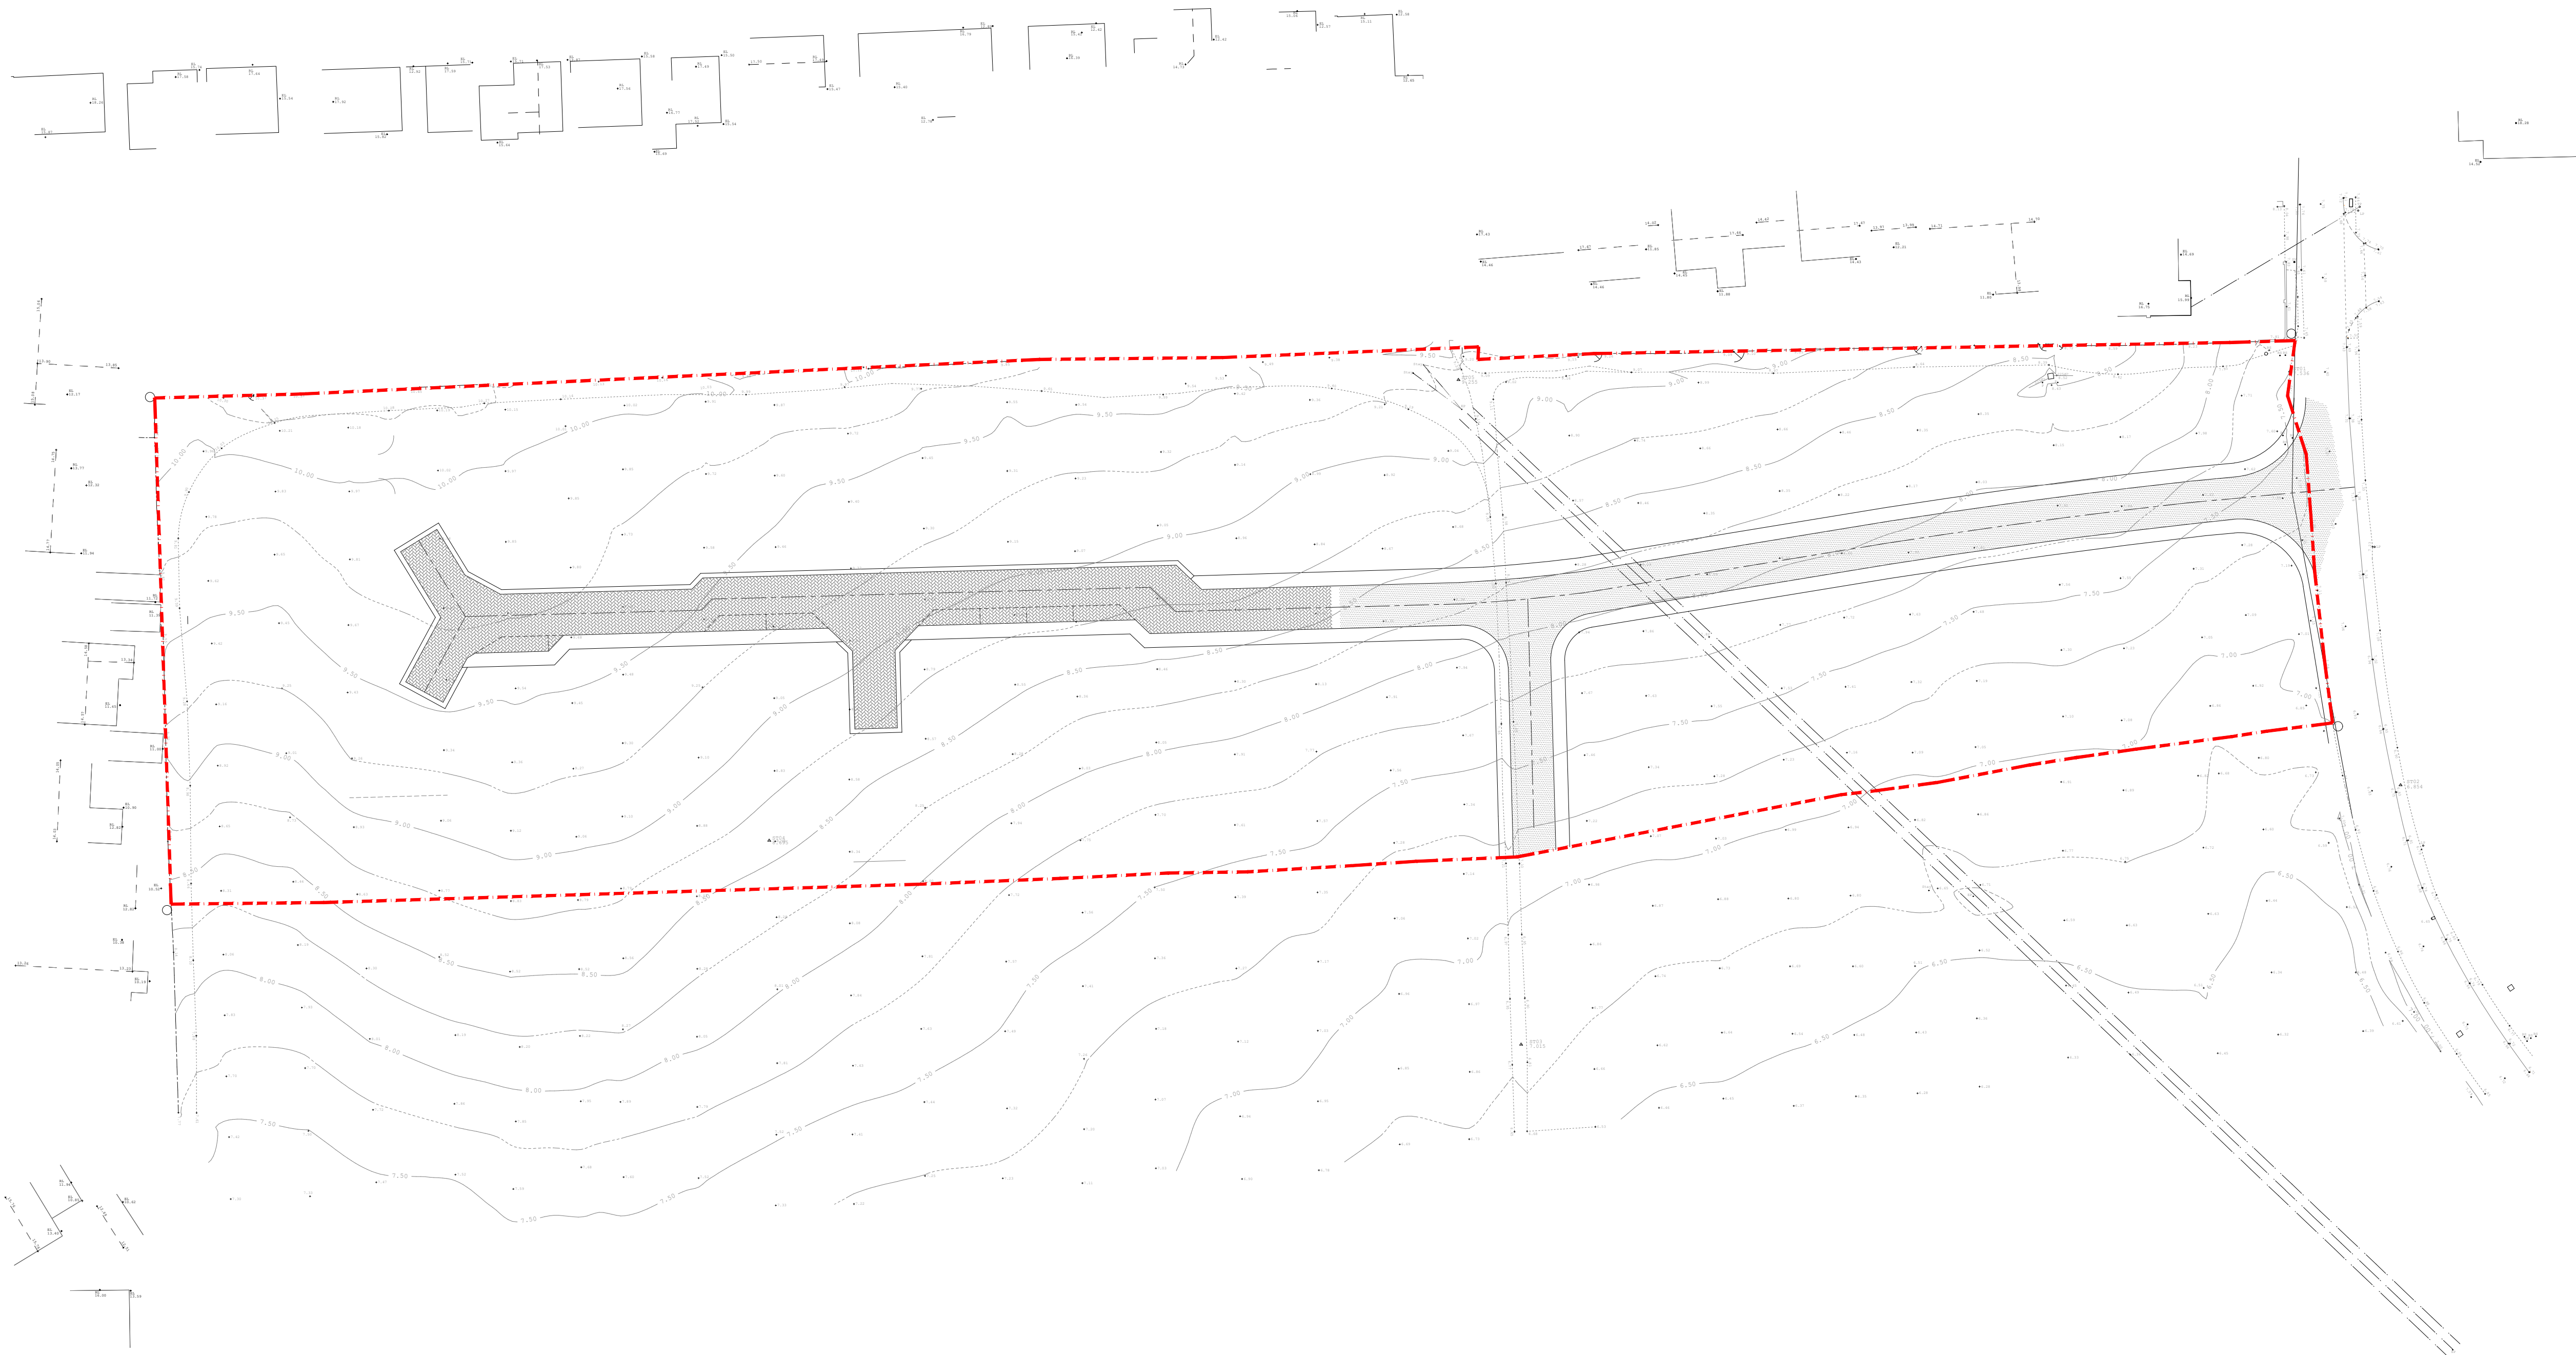

NOTE:  
THIS SKETCH VIABILITY LAYOUT IS SUBJECT TO AN ACCURATE MEASURED AND LEVELLED SITE / BUILDING SURVEY (INCLUDING TREE POSITIONS, CANOPIES, ETC); CONFIRMATION OF SITE BOUNDARIES, EASEMENTS, RESTRICTIVE COVENANTS, ETC.; CONSULTATION WITH THE LOCAL AUTHORITY, DESIGN TEAM, PUBLIC UTILITIES, ETC.

REV	DESCRIPTION	BY	CHKD	DATE
-----	-------------	----	------	------

**LOROC**  
ARCHITECTS

25A PARK SQUARE WEST, LEEDS, LS1 2PW  
T: 0113 233 7755  
W: www.loroc.co.uk

3RD FLOOR, 86 - 90 PAUL STREET, LONDON, EC2A 4NE  
T: 0203 875 5333

CLIENT  
**MIDLAND CONSTRUCTION SERVICES LTD**

PROJECT  
**BUTT LANE, SNAITH**

TITLE  
**ADOPTED ROAD PLAN**

DRAWING NO.	1558-107	REVISION	-
SCALE	1:500 @ A1	DATE	01.11.18
DRAWN BY	JC / BC	CHECKED BY	JC

PURPOSE OF ISSUE			
<input checked="" type="radio"/> PLANNING	<input type="radio"/> BUILDING REGS	<input type="radio"/> TENDER	
<input type="radio"/> COMMENT	<input type="radio"/> INFORMATION	<input type="radio"/> CONSTRUCTION	

THIS DRAWING IS COPYRIGHT AND THE INTELLECTUAL PROPERTY OF LOROC ARCHITECTS LIMITED. THIS DRAWING MAY NOT BE REPRODUCED IN WHOLE OR IN PART WITHOUT WRITTEN AUTHORITY. NO DIMENSIONS TO BE SCALED FROM THIS DRAWING. ALL DIMENSIONS TO BE CHECKED ON SITE PRIOR TO COMMENCEMENT OF WORKS AND ANY DISCREPANCIES REPORTED TO THE ARCHITECT/ ENGINEER/ CONTRACTOR.